



TEXAS A&M UNIVERSITY
Transportation Services

City of College Station Transportation Committee



CAMPUS CONSTRUCTION & DEVELOPMENT

- **MSC Street Renovations**
- **21st Century Classroom**
- **Hotel and Conference Center**
- **Student Services Building**
- **Polo Rd Garage**
- **Satellite Rec Centers**
- **Zachry**
- **AgriLife #5**
- **Softball and Track Complexes**
- **West Campus Support Building**
- **Music Activities Center**


MSC Area Projects

- **Projects**

- MSC Street Renovation (Joe Routt, Stallings, Houston St., West Lamar)
- 21st Century Classroom Building
- Student Services Building
- Lot 19
- Hotel and Conference Center


- **Planned improvements**

- Wider Sidewalks
- Paths for peds/bikes/vehicles
- Transit Stop Improvements
- Wayfinding & Signage
- Landscaping
 - Planters to direct ped traffic
 - Trees to provide shading


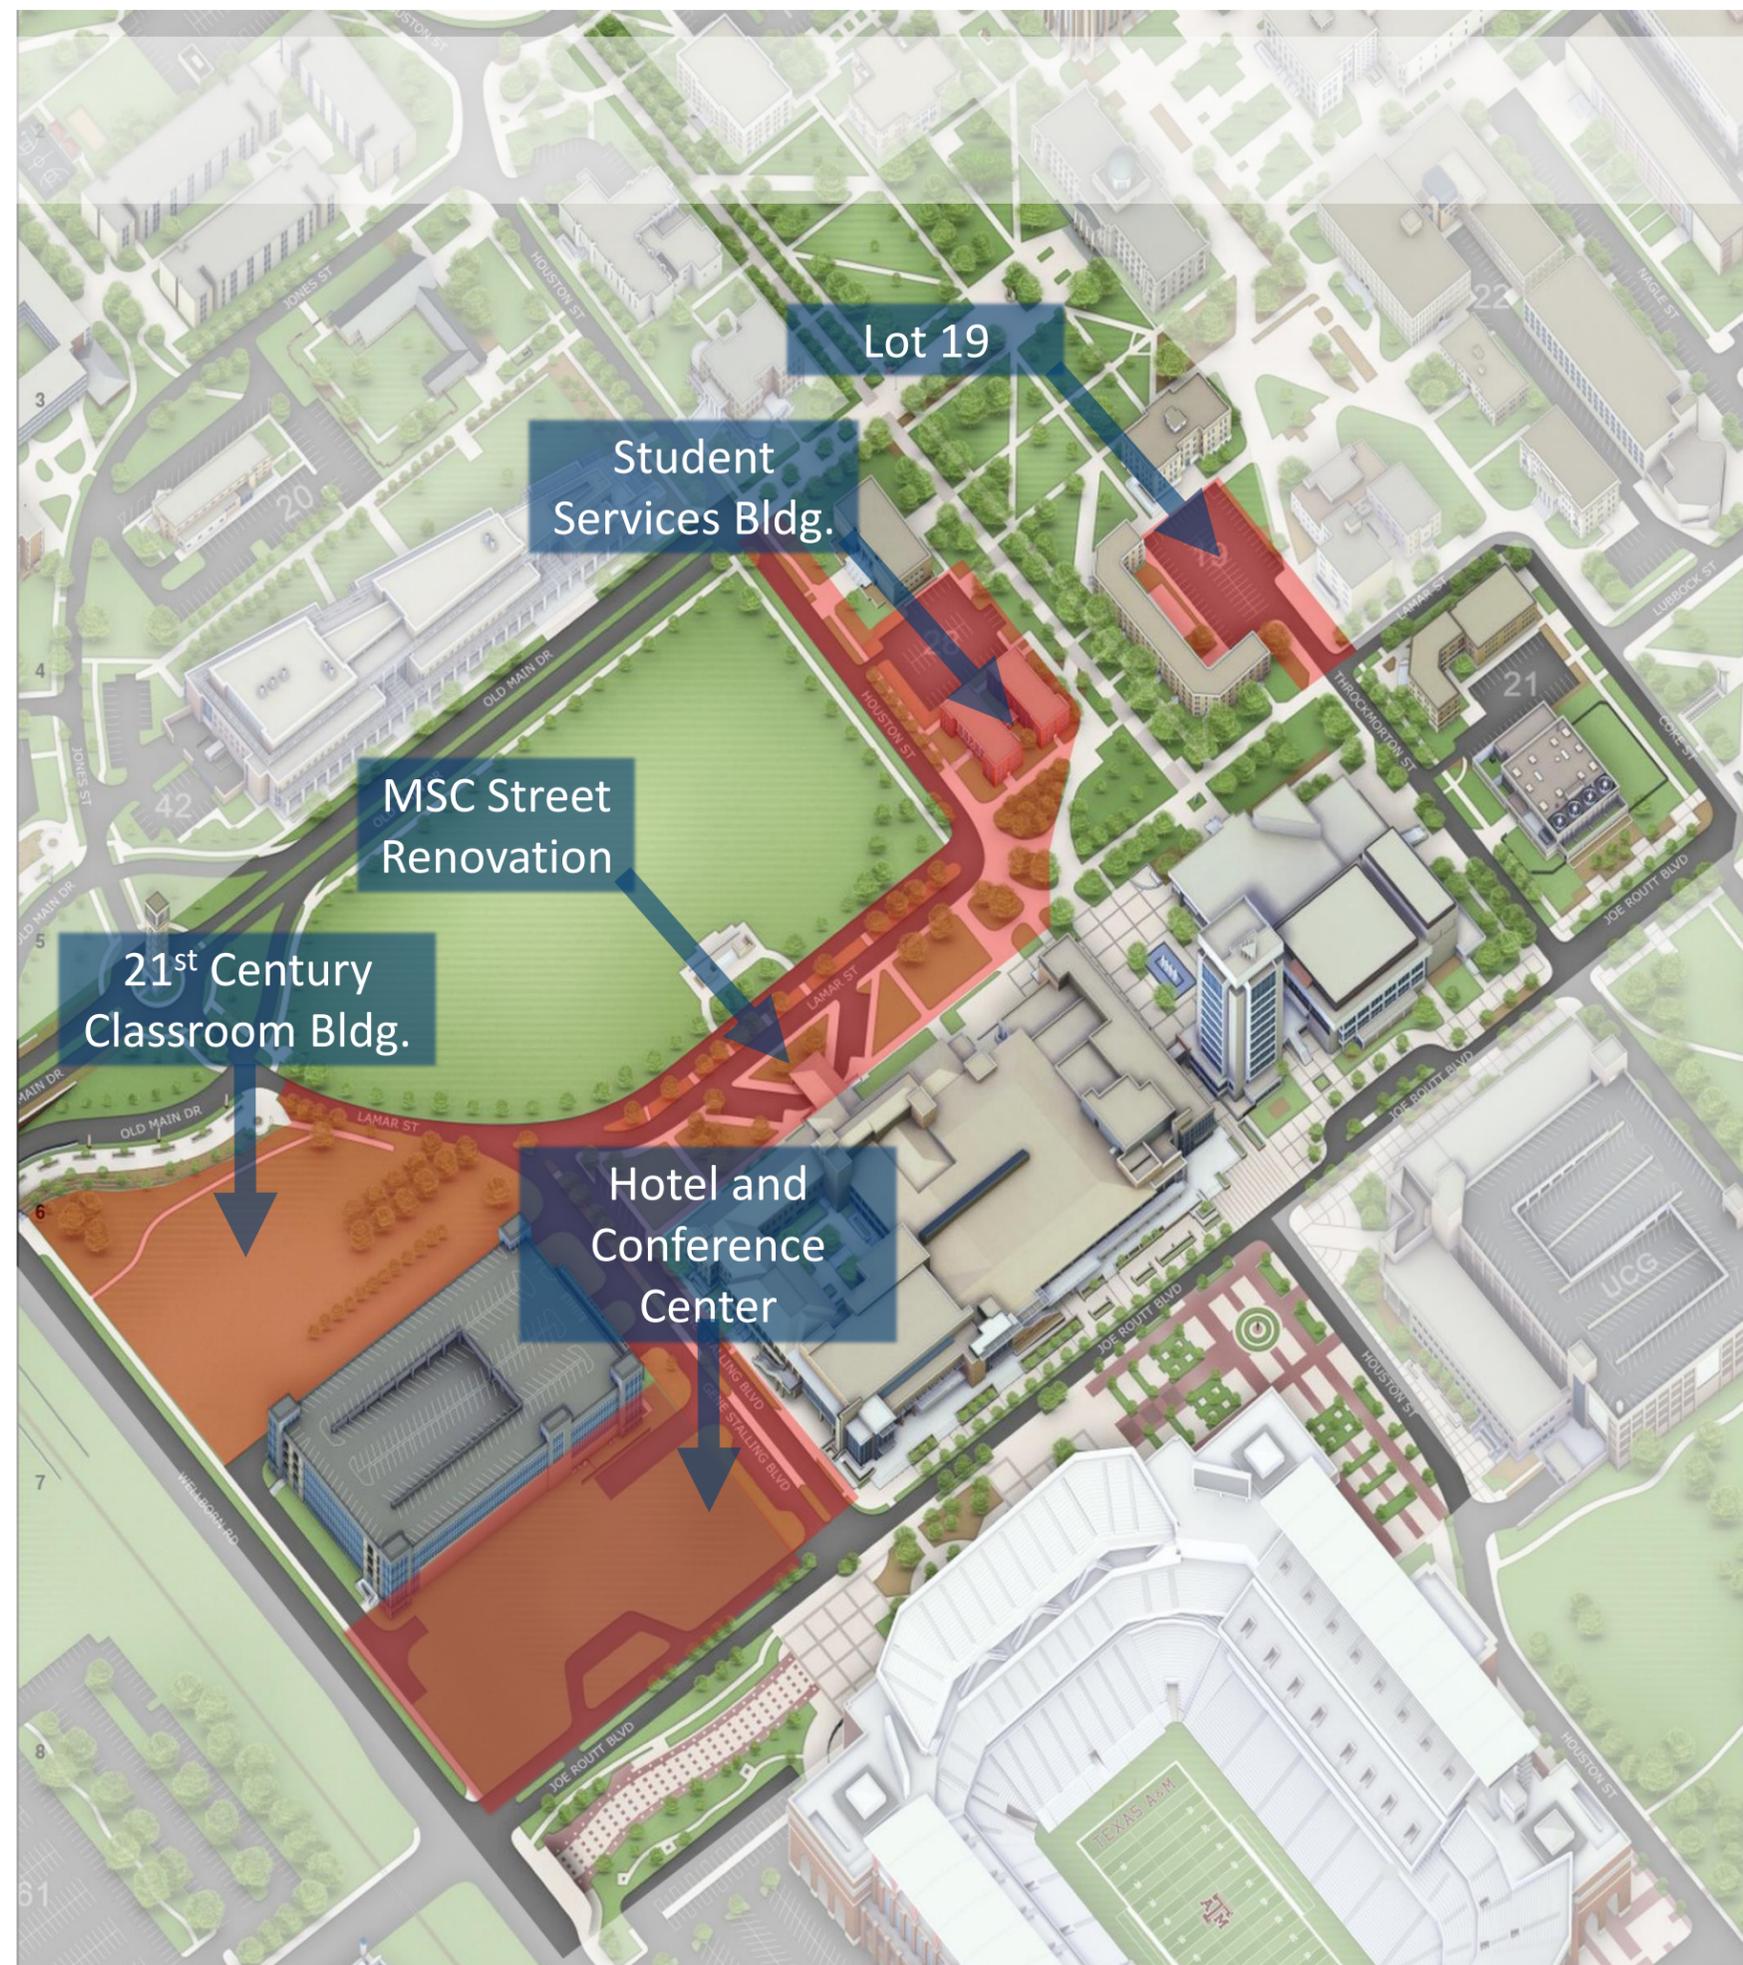


MSC Street Renovations

**LAMAR STREET
SECTION A-A**
SCALE: 1/4" = 1'-0"

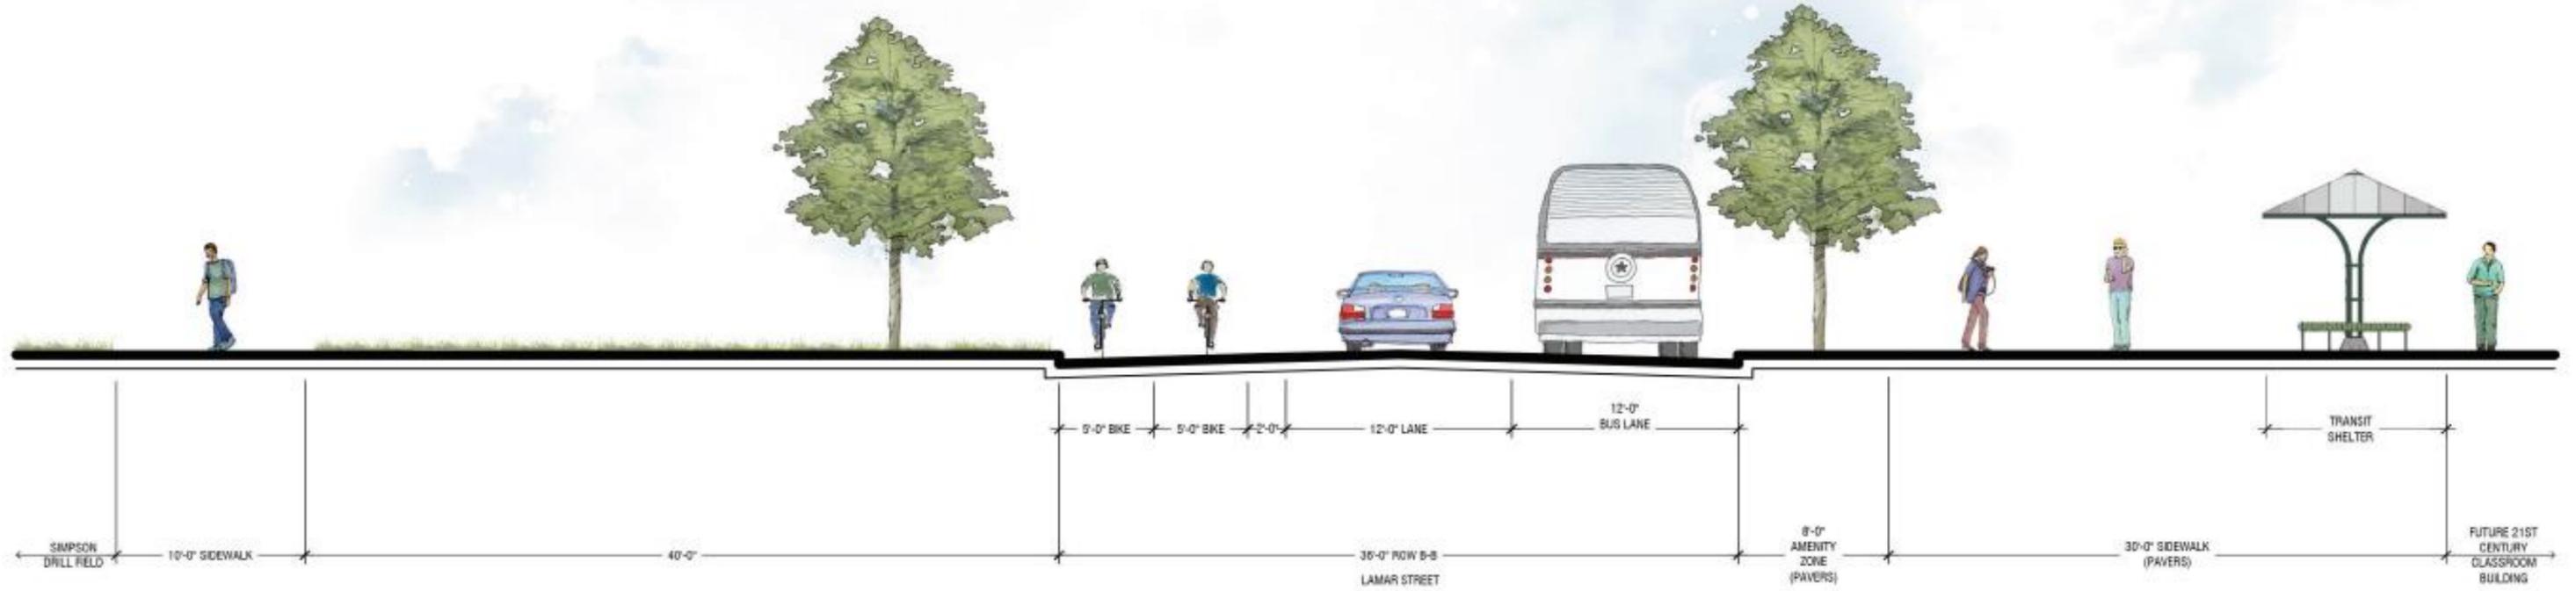

**HOUSTON STREET
SECTION B-B**
SCALE: 1/4" = 1'-0"

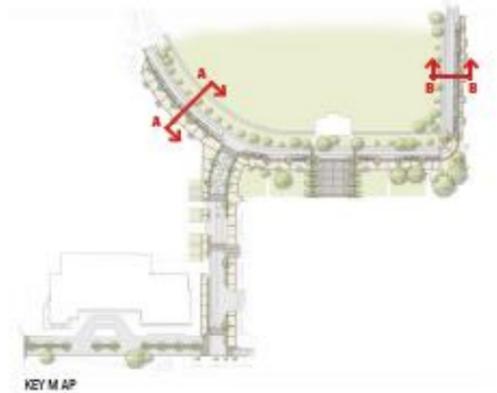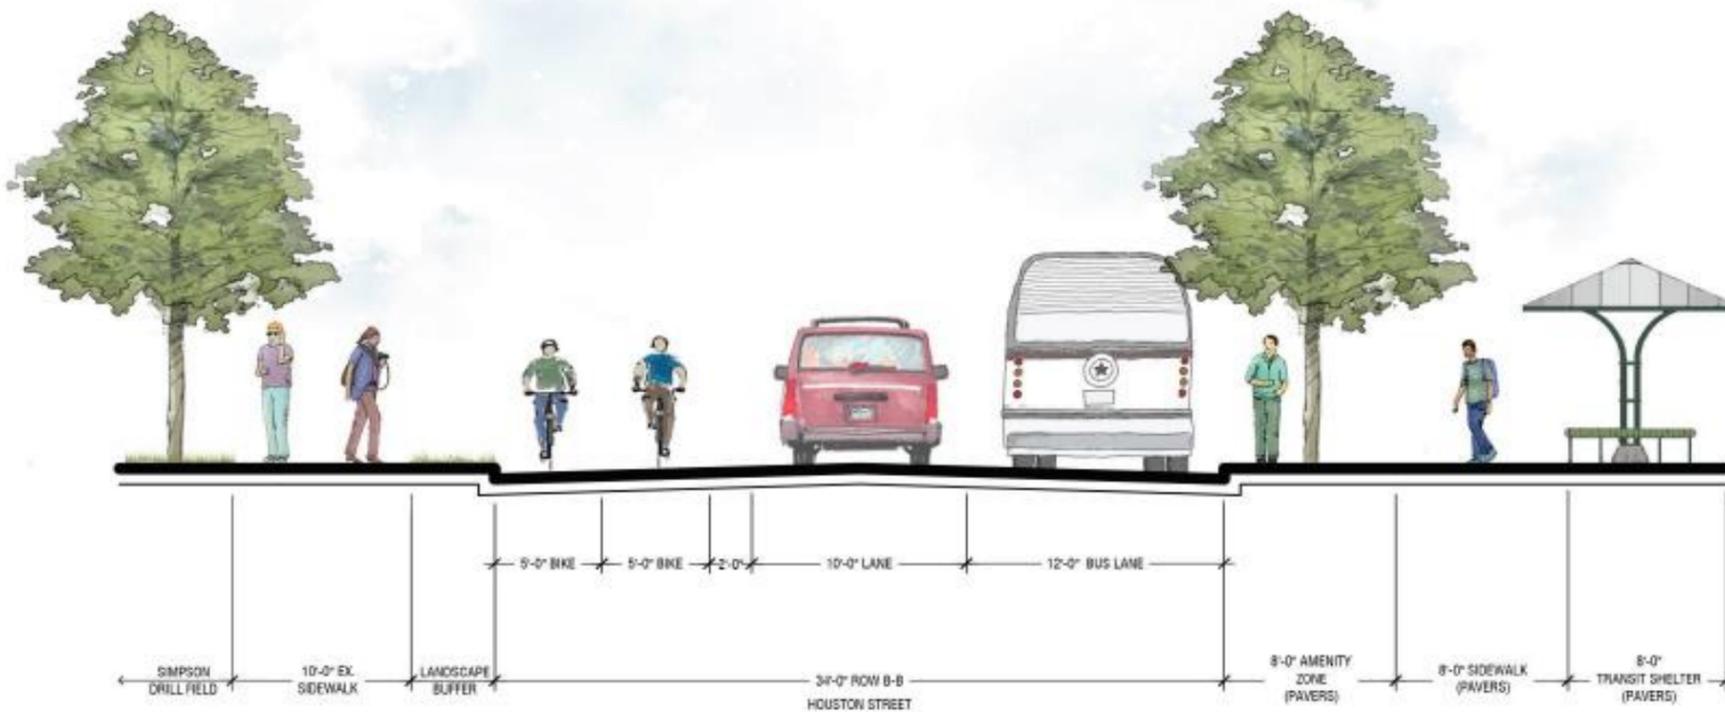

KEY MAP

MSC Street Renovations




21st Century Classroom Building



Project Description (Summer—2020)

- New state-of-the-art 2400 seat classroom building that includes large general purpose classrooms, a Center for Teaching Excellence, Instructional Media Services, and collaboration spaces.

21st Century Classroom Building

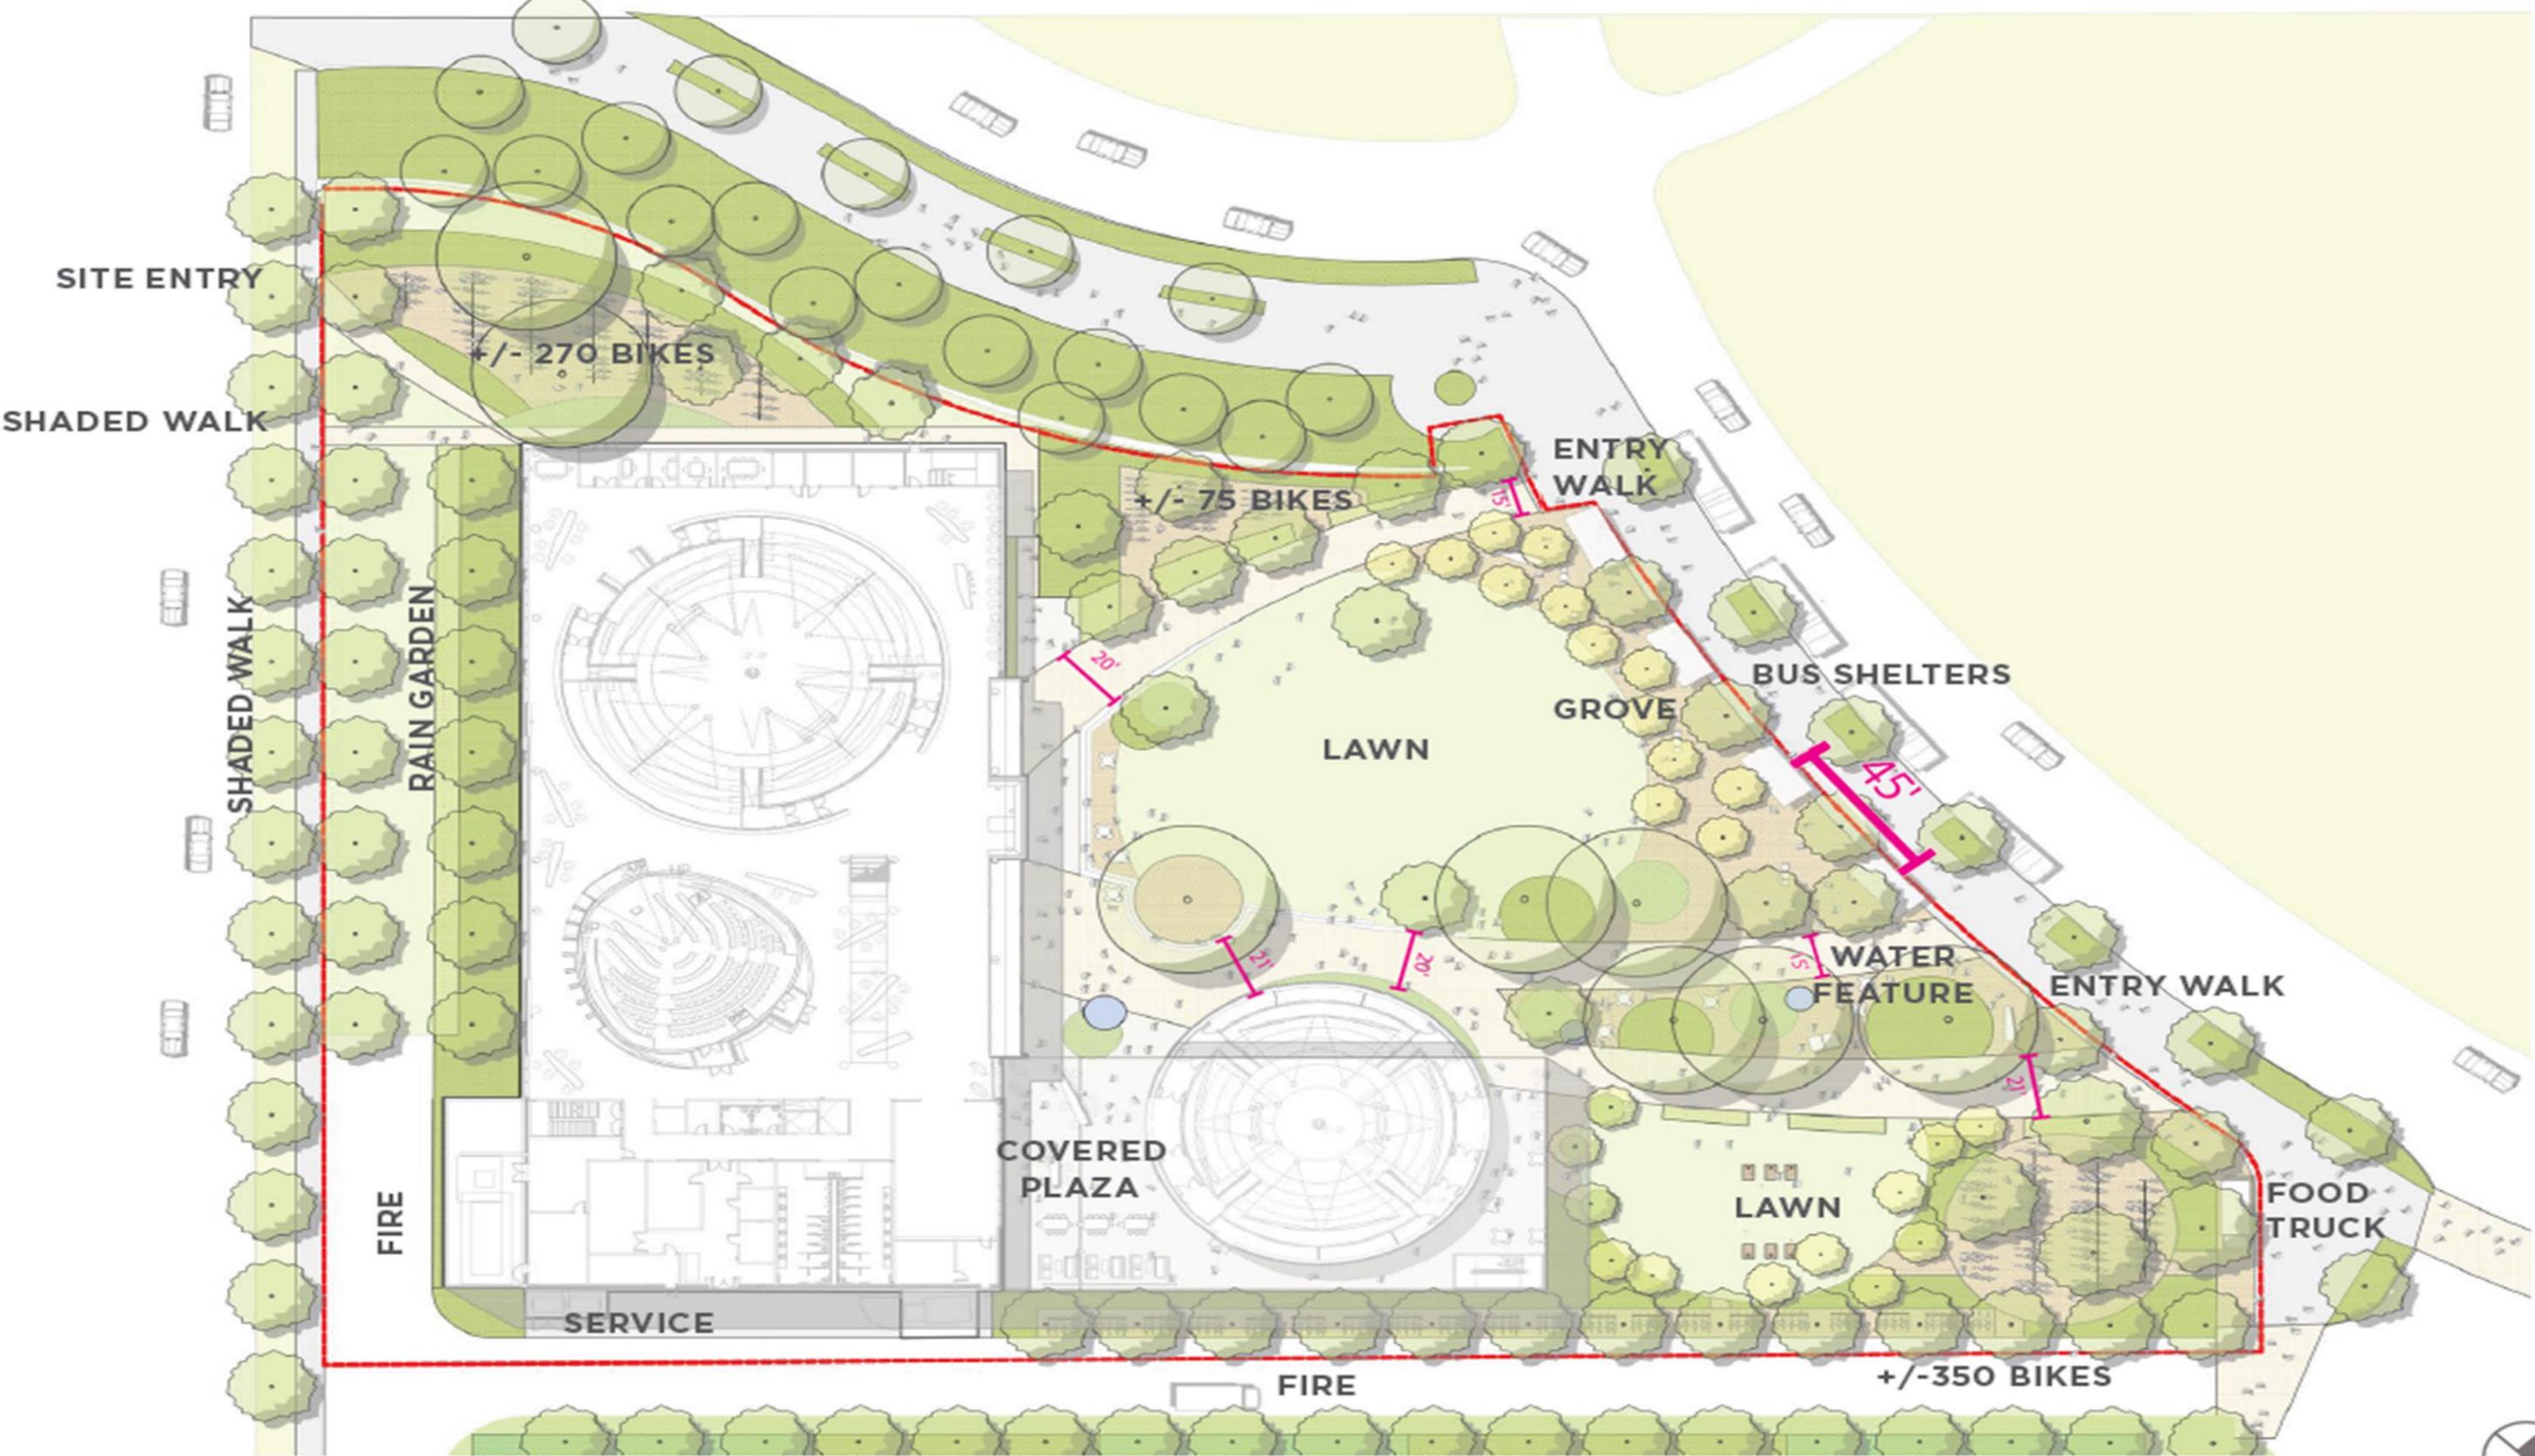

21st Century Classroom Building



Texas A&M Hotel & Conference Center



Project Description (Completion—August 2018)

- 250 room hotel and conference center. Benchmark Hotels and Resorts – operator. 35,000 square feet of meeting and event space. Ballroom and meeting space that accommodates 1,000.

Student Services Building



Project Description (Completion—Fall 2020)

- New Student Services Building to replace the Cain Hall facilities that are currently located in temporary buildings.

No Wheels Zone

Implementation of a new pedestrian only zone is **timely** as the **construction barricades** at the new Student Services Building has **created** additional **congestion**



 **Pedestrian Traffic Only**
(Dismount Zone)


 **Boards, Bikes, & SMVs**

Vehicular Signage Family

DIRECTIONAL

IDENTITY

DIRECTIONAL

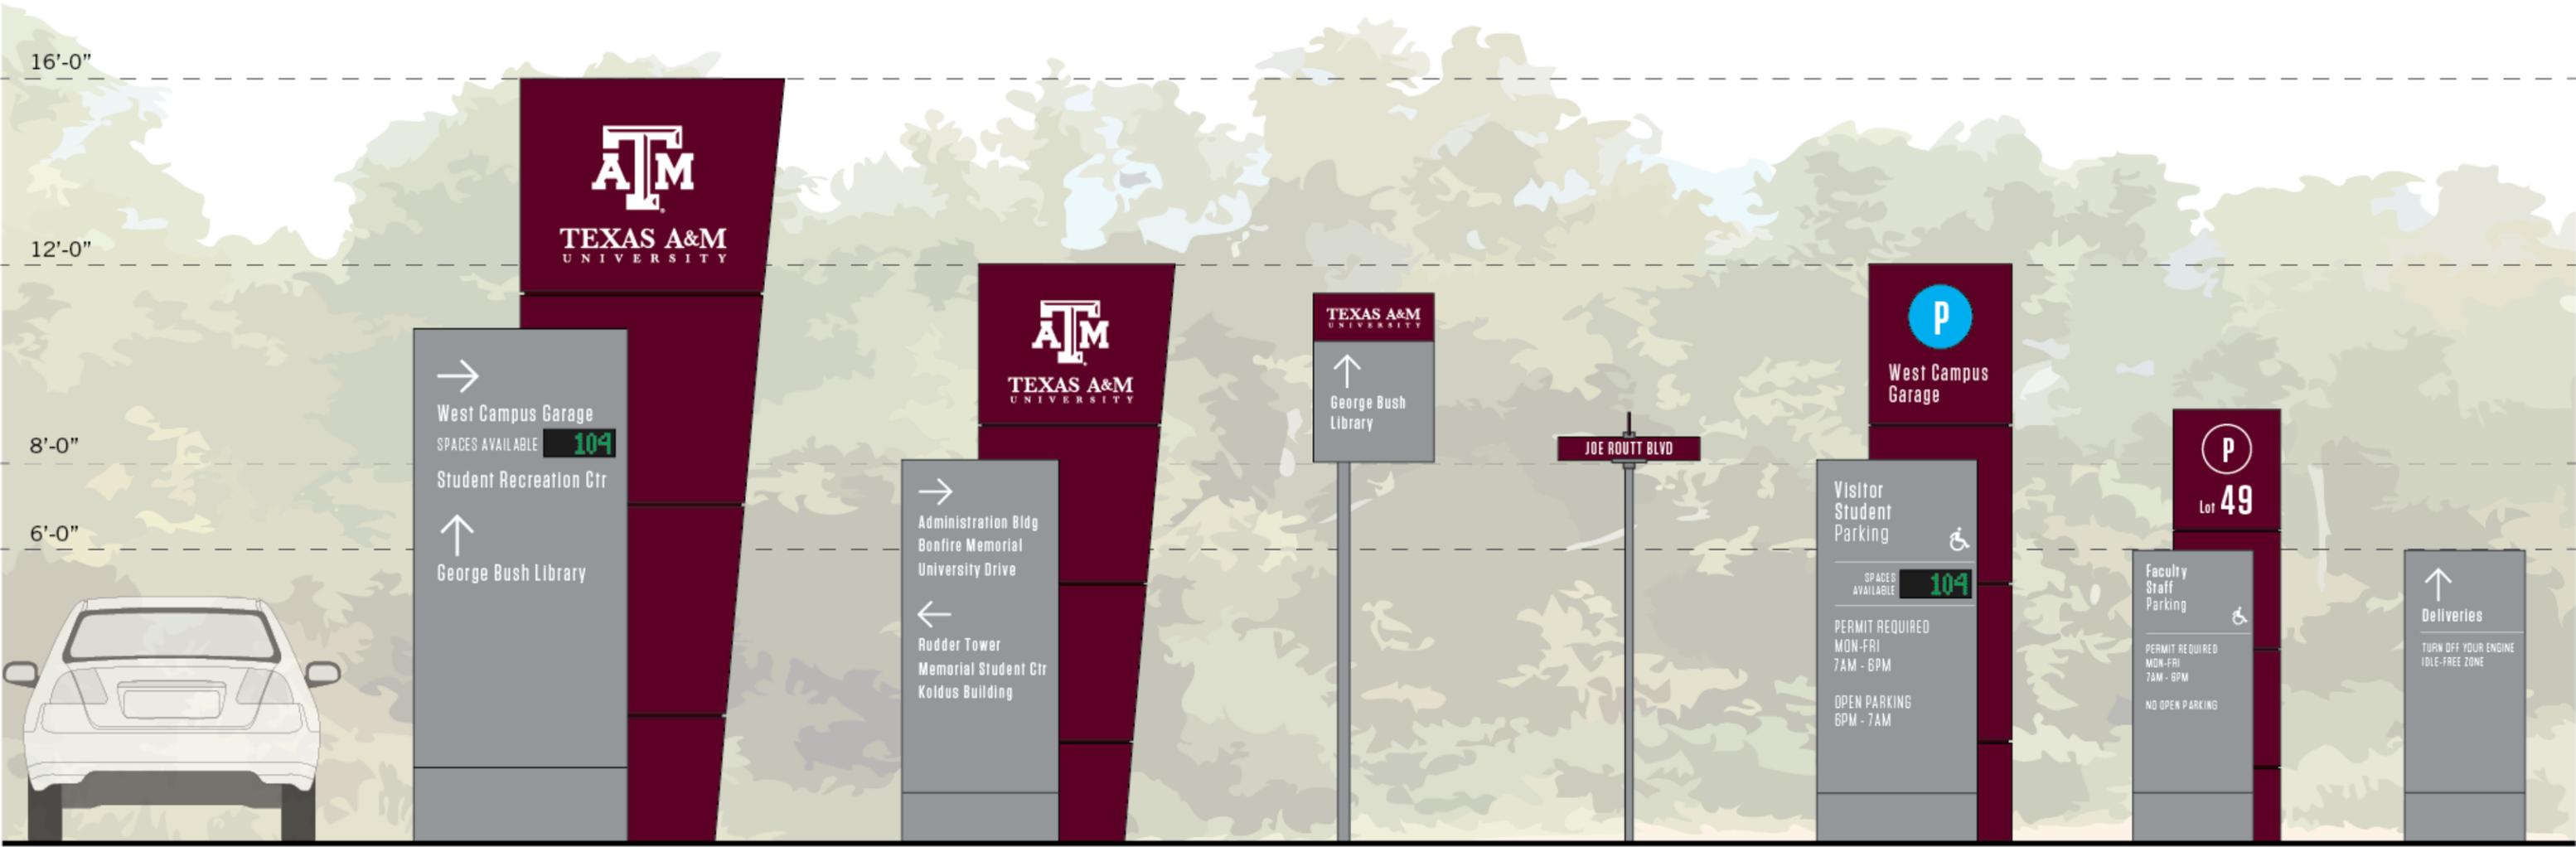

SCALE: 1/4" = 1'-0"

SIGN TYPE 1.1
PRIMARY DIRECTIONAL
(EDGES)

SIGN TYPE 1.2
SECONDARY DIRECTIONAL
(INTERNAL)

SIGN TYPE 1.3
SUPPLEMENTAL DIRECTIONAL
(TRAILBLAZER)

SIGN TYPE 1.4
STREET SIGN

SIGN TYPE 2.1
PARKING LOT IDENTITY
(VISITOR)

SIGN TYPE 2.2
PARKING LOT IDENTITY
(RESERVED)

SIGN TYPE 3.1
SERVICE ENTRANCE
DIRECTIONAL

Recreation Center @ Polo Road Garage



Project Description (Completion—July 2020)

- New 2,100 space parking garage with 71,000 GSF of Rec, dining and office space located on Lot 50/Polo Road.

Recreation Center (South Campus)



Project Description (Completion Date TBD)

- New 83,000 GSF recreation facility to include strength and conditioning areas, indoor courts, bouldering, office and meeting spaces, and support spaces.

Zachry Engineering Education Complex (EEC)



Project Description (Completion—Summer 2020)

- 530,000 GSF dedicated to undergraduate engineering education.

AgriLife Building #5



Project Description (Completion—2019)

- New plant pathology lab building on West Campus including teaching & research labs, seminar rooms, offices, support spaces, and greenhouse.

Softball Stadium & Track/Field



Project Description (Completion—Summer 2018)

- Softball Stadium—A new stadium for the Texas A&M softball program.
- Track & Field—A new competition stadium for the Texas A&M Track and Field program.

West Campus Support Building



Project Description (Completion—Summer 2018)

- A new building to house a residence life program and dining and food services programs at the White Creek Apartments.

Music Activity Center (Band Hall)



Project Description (Completion—Summer 2019)

- New 70,733 GSF Music Activities Center to house the Aggie Band and music programs plus a 38,430 GSF practice field with observation deck.



TEXAS A&M UNIVERSITY
Transportation Services

Questions?

